


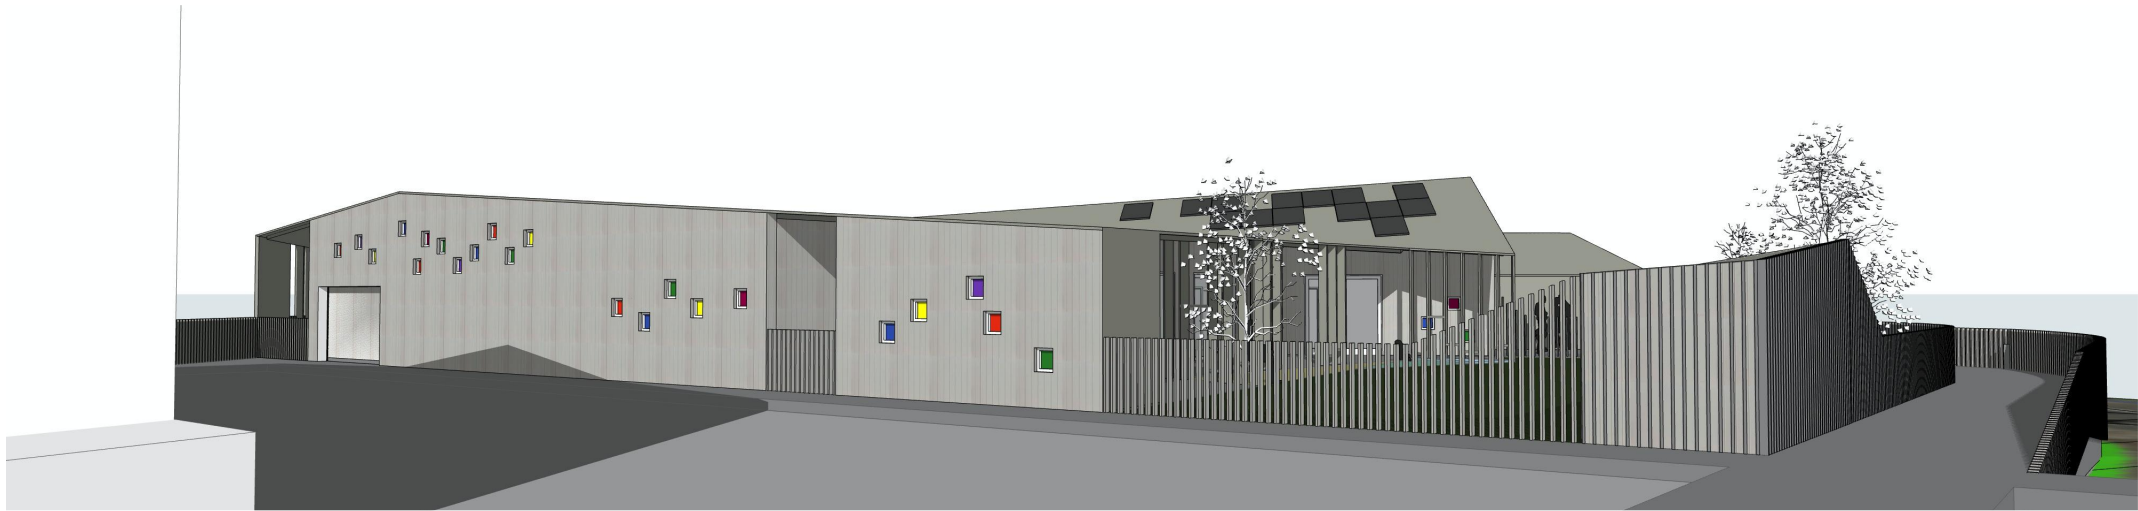

1 WEST PERSPECTIVE



2 NORTH WEST PERSPECTIVE



3 NORTH EAST PERSPECTIVE



4 SOUTH PERSPECTIVE

Rev	date	purpose

CUMULUS
STUDIO

info@cumulus.studio

The copyright for these designs, plans and specifications belongs to Cumulus Studio Pty Ltd and must not be used, reproduced or copied without their written permission.

stage:
CONCEPT DESIGN

project:
EAST TAMAR CFLC

EXTERNAL PERSPECTIVES

original size
A3
drawing n°
J20907-SK09

12/11/20
revision